


EXISTING PLAN
1/16" = 1'-0"

no.	date	description
revisions		
DATE: _____ UNIVERSITY MEDICAL CENTER		
PROJECT NAME & LOCATION: EMERGENCY DEPARTMENT GROUND FLOOR 150 BERGEN STREET NEWARK, NJ		
DRAWING TITLE: EXISTING PLAN		
DRAWN BY:	Autor	DATE:
CHECKED BY:	Chickley	AS NOTED
ISSUED TO:	FC	
FILE NO.:		
DRAWING NO.:	SK-1	OF

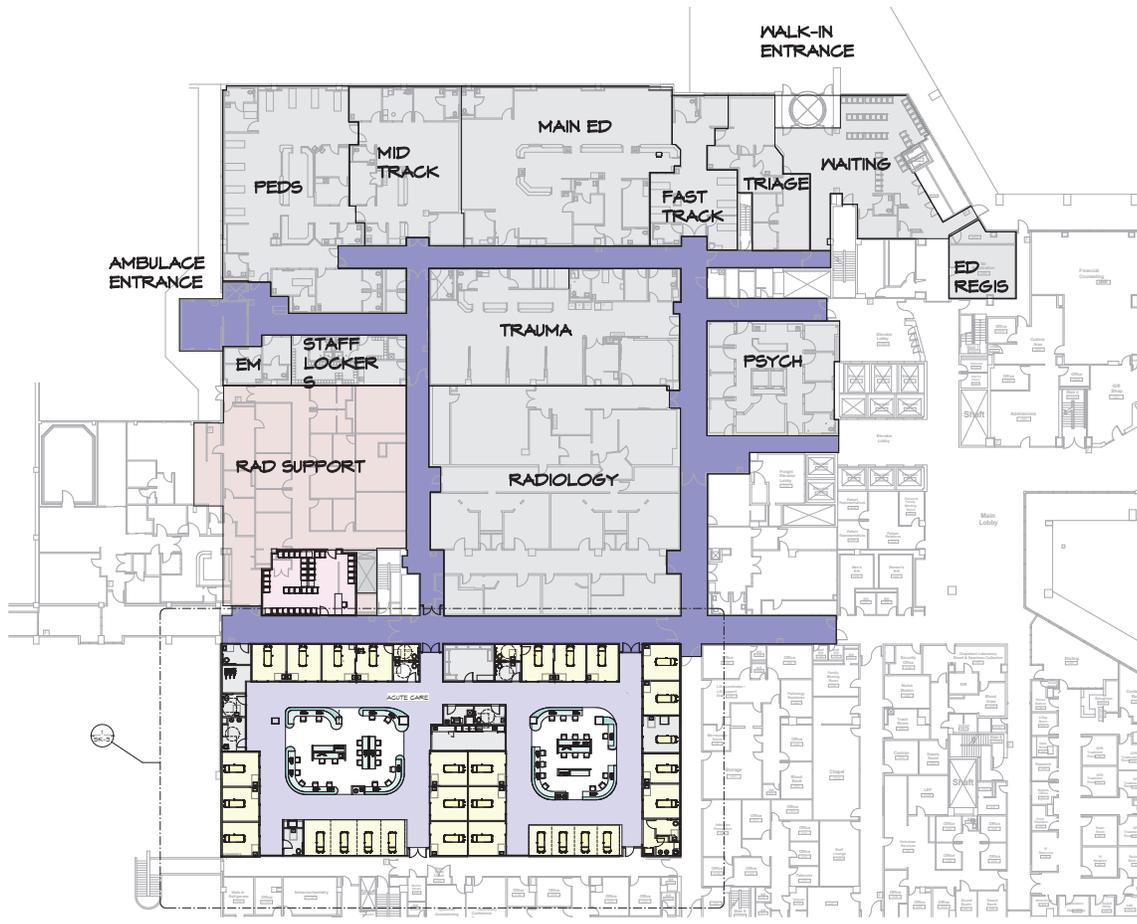

COMPOSED COMPOSITE PLAN
1/16" = 1'-0"

no.	date	description
revisions		
DATE NAME:		
UNIVERSITY MEDICAL CENTER		
PROJECT NAME & LOCATION:		
EMERGENCY DEPARTMENT GROUND FLOOR 150 BERGEN STREET NEWARK, NJ		
DRAWING TITLE:		
COMPOSITE PLAN		
DRAWN BY:	DATE:	
CHECKED BY:	SCALE:	
ISSUED TO:	AS NOTED	
FILE NO.:		
DRAWING NO.:	SK-2	OF

